


PROPOSED GROUND FLOOR
AREA - 95.00m²

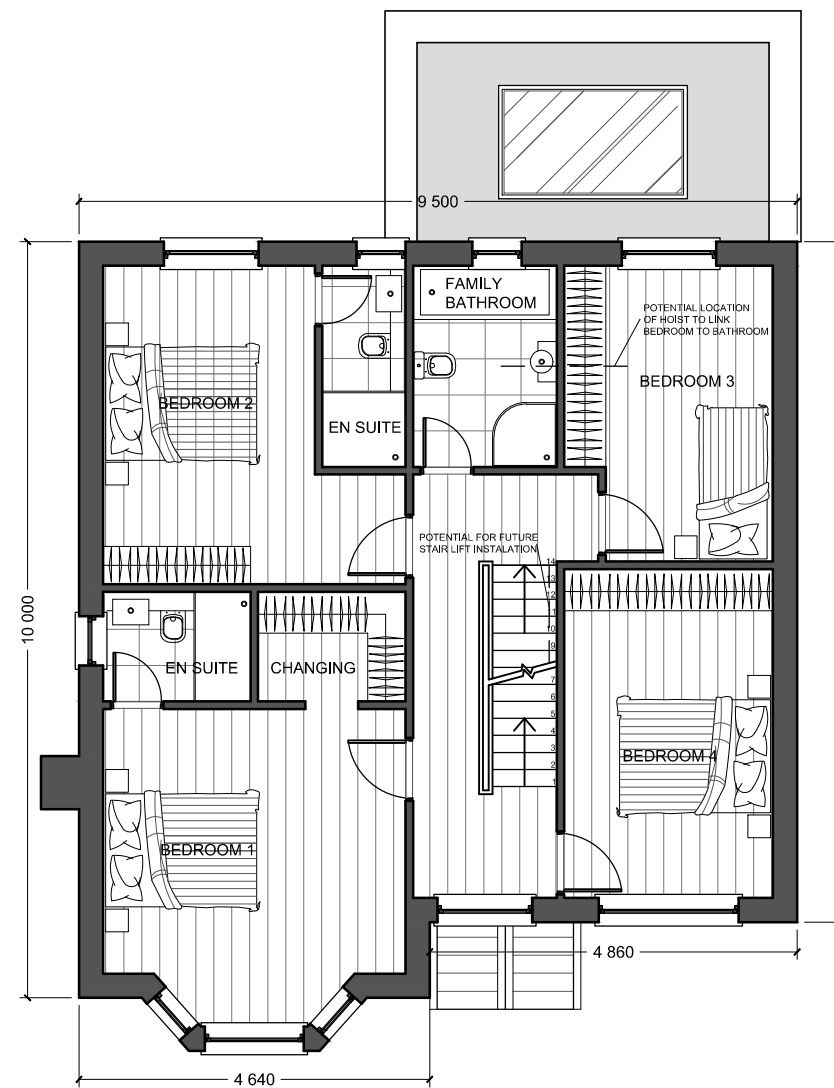

PROPOSED FIRST FLOOR
AREA - 78.50m²

© Coventry Design Associates 2006
THIS DRAWING IS COPYRIGHT AND IT IS A BREACH OF
THAT COPYRIGHT FOR THEM TO BE USED IN WHOLE
OR PARTIALLY WITHOUT WRITTEN PERMISSION FROM
US IN ADVANCE. DO NOT SCALE. IF IN DOUBT ASK.

PROJECT: 6 Fairfield Lane, Farnham Royal, Slough SL2 3BX
TITLE: Proposed ground and first floor plans Houses 1 and 3

SCALE: 1:100 @ A3
DATE: APR 2016

DRG No: 013356

03a

Coventry Design Associates