


PROPOSED SECOND FLOOR
AREA - 44.25m²

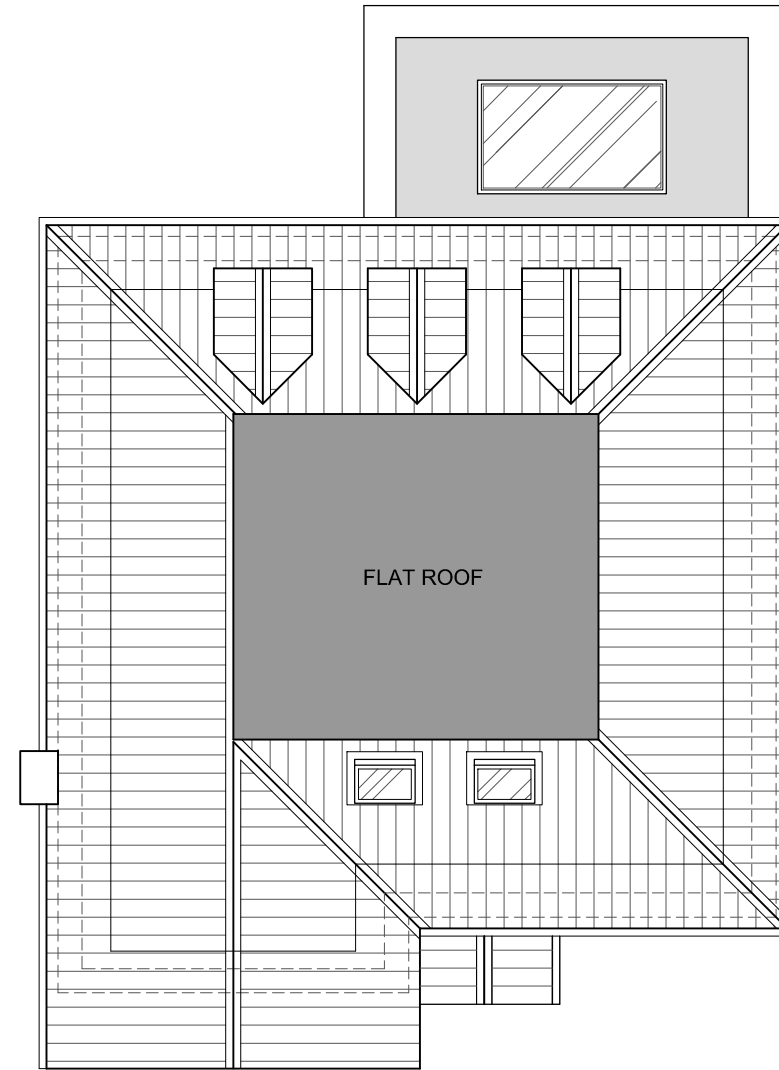

PROPOSED ROOF PLAN

© Coventry Design Associates 2006
THIS DRAWING IS COPYRIGHT AND IT IS A BREACH OF
THAT COPYRIGHT FOR THEM TO BE USED IN WHOLE
OR PARTIALLY WITHOUT WRITTEN PERMISSION FROM
US IN ADVANCE. DO NOT SCALE. IF IN DOUBT ASK.

PROJECT: 6 Fairfield Lane, Farnham Royal, Slough SL2 3BX
TITLE: Proposed second and roof plans Houses 1 and 3

SCALE: 1:100 @ A3
DATE: APR 2016

DRG No: 013356

04a

Coventry Design Associates



Coventry Design Associates
25A Creek Road, Hampton Court
Surrey KT8 9BE
+44 (0) 20 8941 1406
info@coventrydesign.com
www.coventrydesign.com

6 Fairfield Lane, Farnham Royal, Slough SL2 3BX

