

© Coventry Design Associates 2006
 THIS DRAWING IS COPYRIGHT AND IT IS A BREACH OF
 THAT COPYRIGHT FOR THEM TO BE USED IN WHOLE
 OR PARTIALLY WITHOUT WRITTEN PERMISSION FROM
 US IN ADVANCE. DO NOT SCALE. IF IN DOUBT ASK.


PROJECT: 6 Fairfield Lane, Farnham Royal, Slough SL2 3BX
 TITLE: Proposed ground and floor plans House 2

SCALE: 1:100 @ A3
 DATE: APR 2016


DRG No: 013356

06a

Coventry Design Associates

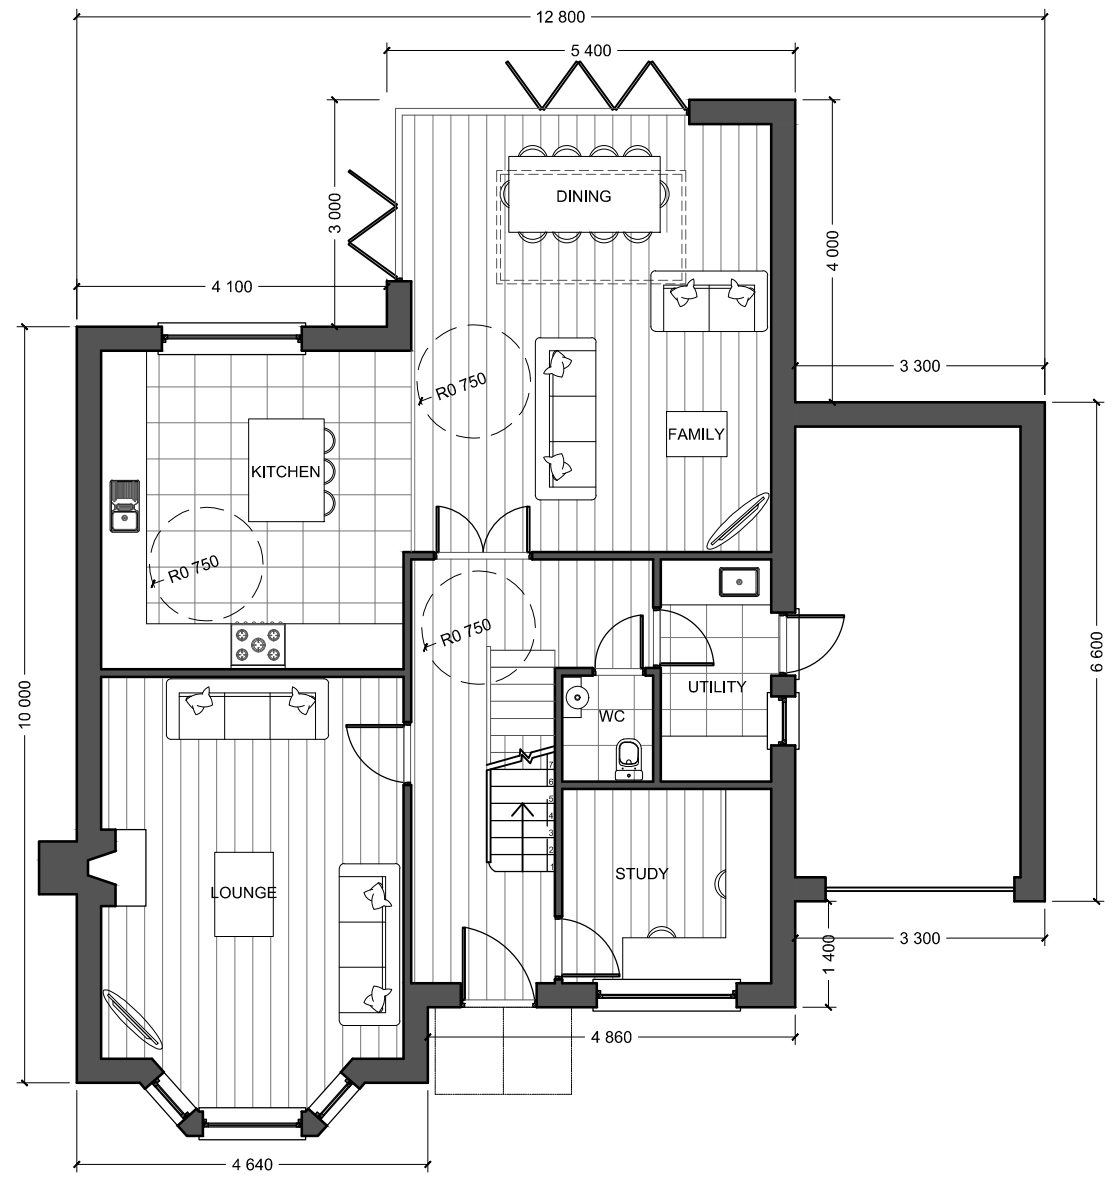

PROPOSED GROUND FLOOR
 AREA - 95.00m²

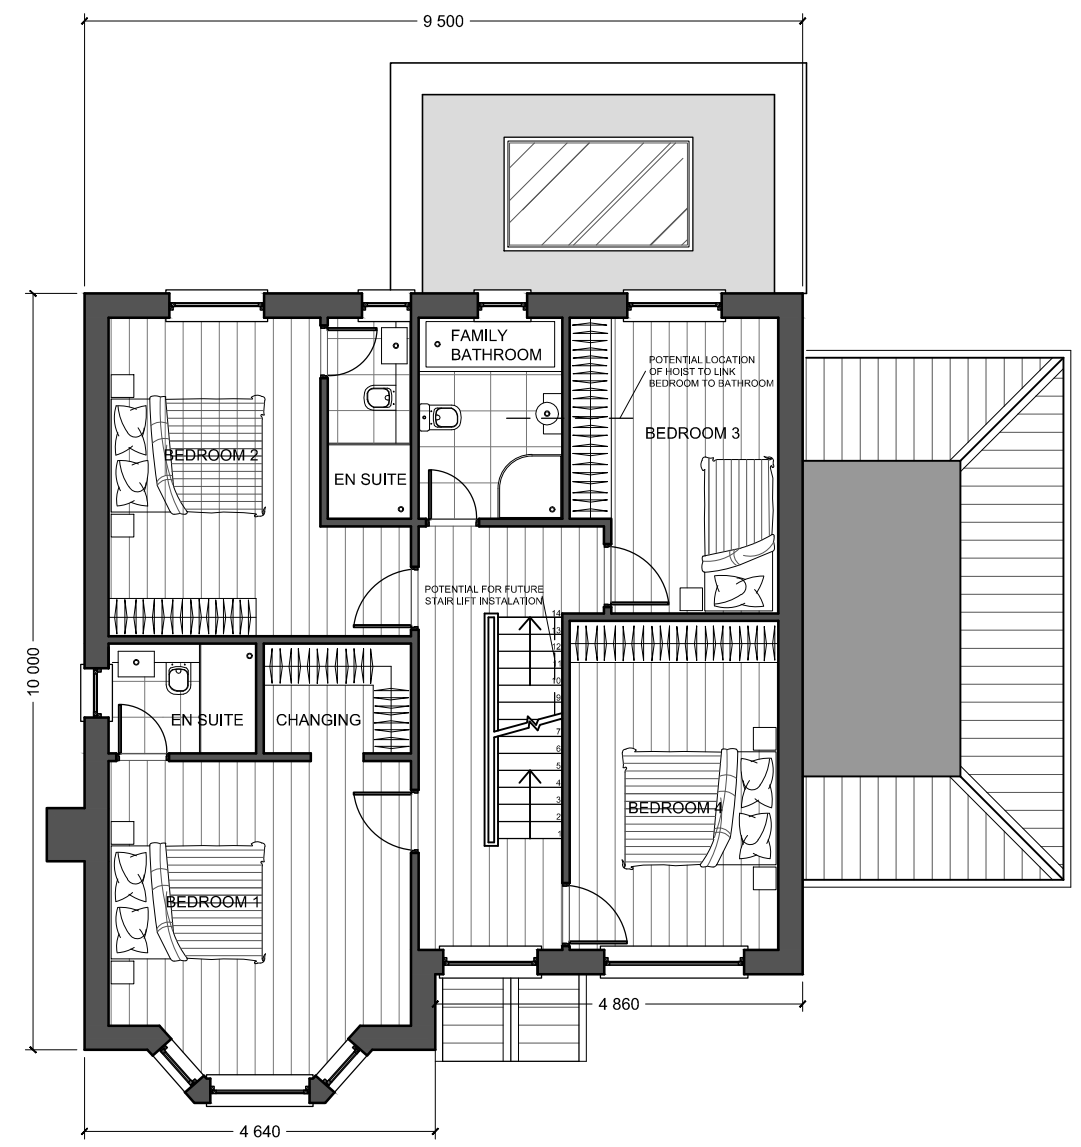

PROPOSED FIRST FLOOR
 AREA - 78.50m²

CD
A

Coventry Design Associates
 25A Creek Road, Hampton Court
 Surrey KT8 9BE
 +44 (0) 20 8941 1406
 info@coventrydesign.com
 www.coventrydesign.com

6 Fairfield Lane, Farnham Royal, Slough SL2 3BX

