


PROPOSED SECOND FLOOR  
AREA - 44.25m<sup>2</sup>

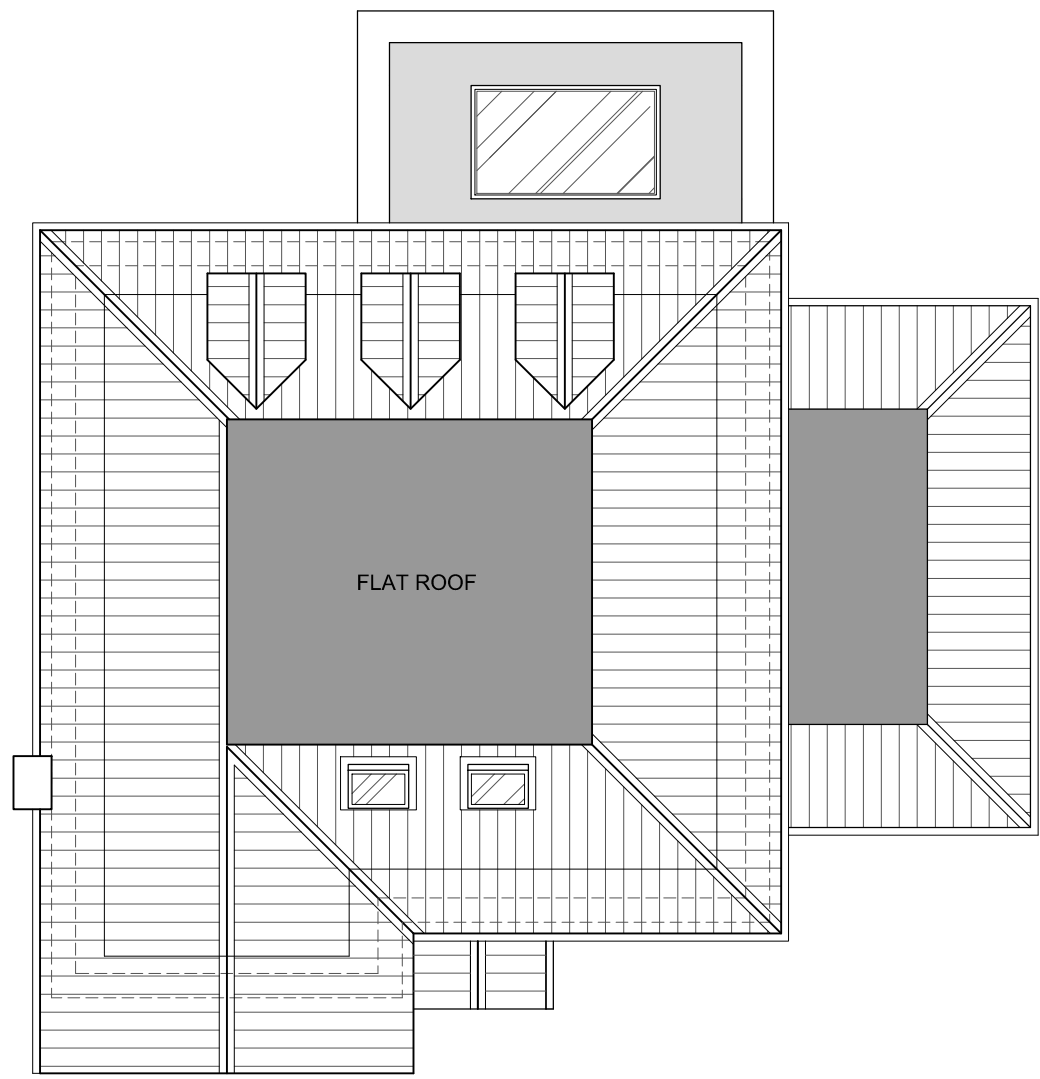

PROPOSED ROOF PLAN

© Coventry Design Associates 2006  
THIS DRAWING IS COPYRIGHT AND IT IS A BREACH OF  
THAT COPYRIGHT FOR THEM TO BE USED IN WHOLE  
OR PARTIALLY WITHOUT WRITTEN PERMISSION FROM  
US IN ADVANCE. DO NOT SCALE. IF IN DOUBT ASK.

PROJECT: 6 Fairfield Lane, Farnham Royal, Slough SL2 3BX  
TITLE: Proposed second and roof plans House 2

SCALE: 1:100 @ A3  
DATE: APR 2016


DRG No: 013356

07a



Coventry Design Associates  
25A Creek Road, Hampton Court  
Surrey KT8 9BE  
+44 (0) 20 8941 1406  
info@coventrydesign.com  
www.coventrydesign.com

6 Fairfield Lane, Farnham Royal, Slough SL2 3BX

 

Coventry Design Associates