


LEGAL


notes

revisions

client	COVENTRY HEALTH CENTRE
project	MEDICAL CENTRE
title	GROUND FLOOR PLAN NEW BUILDING
fig. no.	06/06/70
revision	—
scale	1:250
date	23 JAN.2009
drawn by	MONIKA IWAS

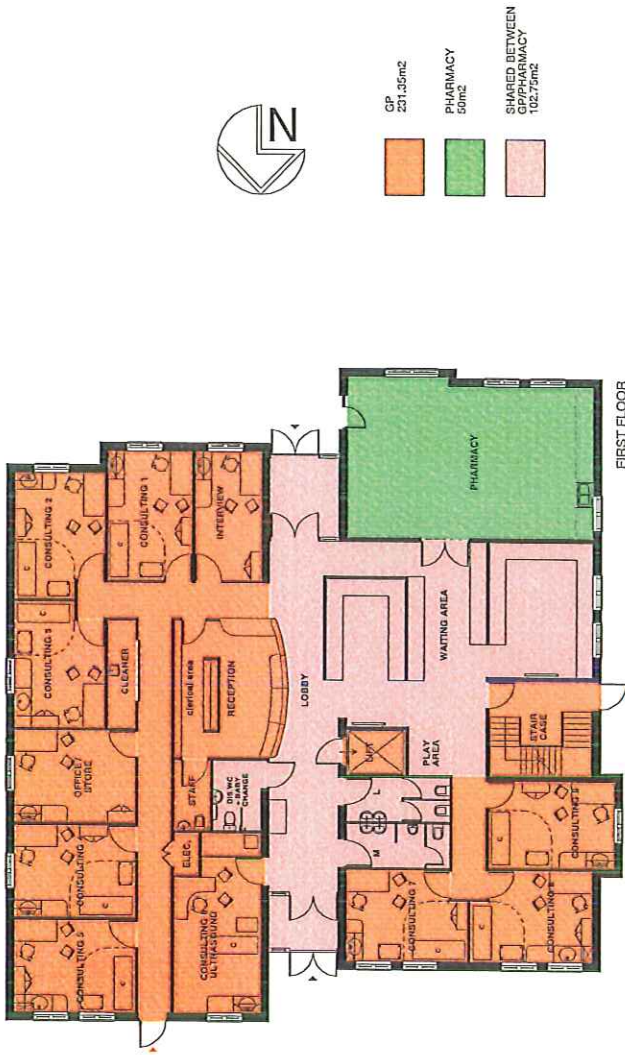

GROUND FLOOR PLAN
1:250 @A4

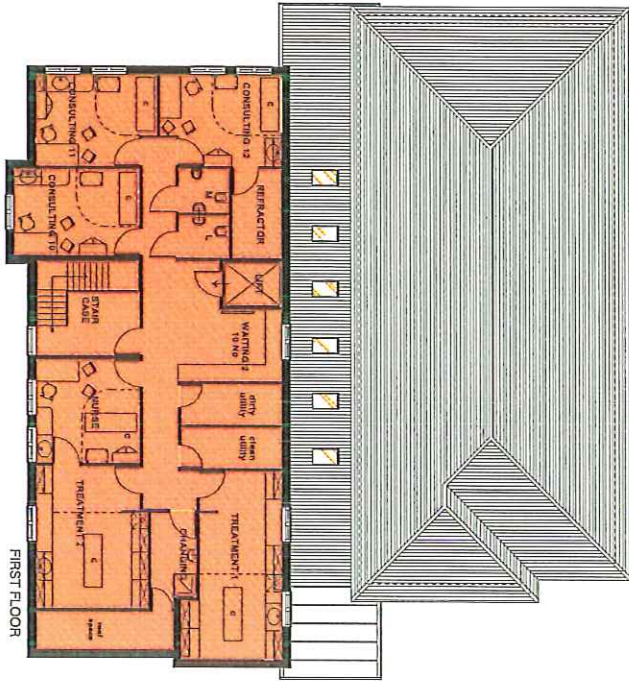

FIRST FLOOR PLAN
1:250 @ A4

LEGAL

REVISIONS

client	CONVENTRY HEALTH CENTRE	
project	MEDICAL CENTRE	
title	FIRST FLOOR PLAN	
new BUILDING		
dra. no.	06/06/71	revision
scale	1:250	date
drawn by	KISHIKA SHYAM	29 JAN 2009

GP
172.00 m²



LEGAL

notes


revisions
 A - 06 MAY 2009
 B - 11 MAY 2009
 C - 11 MAY 2009
 D - 13 MAY 2009

client	COVENTRY HEALTH Ltd.		
project	MEDICAL CENTRE		
title	GROUND FLOOR PLAN EXISTING BUILDING		
dra. no.	06/05/68	revision	D
scale	1:250	date	13 MAY 2009
drawn by	MONIKA KWAS		



DENTAL
188.45 m2

SHARED
BETWEEN
DENTAL
AND
PHARMACY
45.05m2

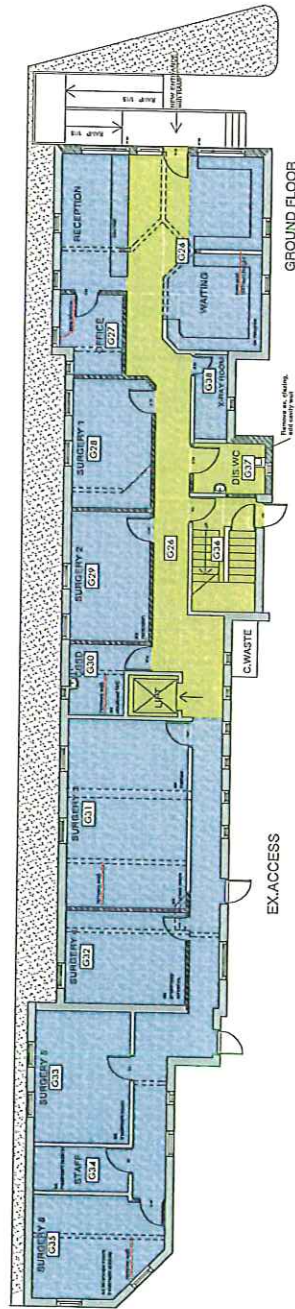

GROUND FLOOR PLAN
1:250 @A4

LEGAL

notes


revisions
 A - 06 MAY 2009
 B - 13 MAY 2009

client	COVENTRY HEALTH Ltd.		
project	MEDICAL CENTRE		
title	FIRST FLOOR PLAN EXISTING BUILDING		
dra. no.	06/06/89	revision	B
scale	1:250	date	13 MAY 2009
drawn by	MONIKA KWAS		



GP
41.75 m2


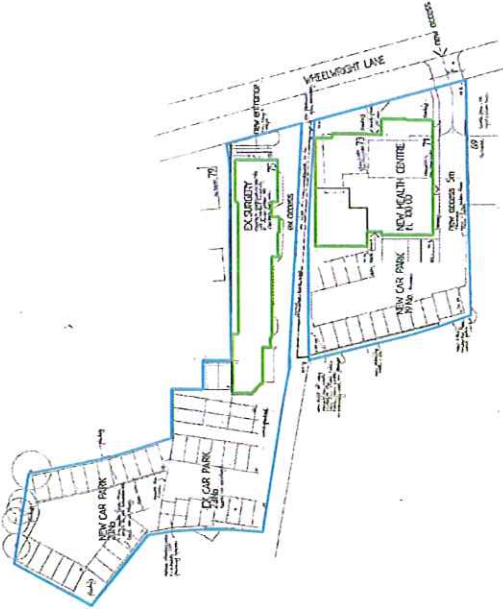
SHARED
BETWEEN
GP AND
PHARMACY
102.25m2

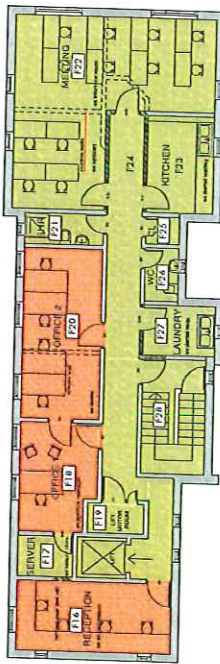

FIRST FLOOR

FIRST FLOOR PLAN
1:250 @A4

CAR PARK PLAN

LEGAL	<div style="display: flex; justify-content: space-between;"> <div style="width: 45%;"> <p>notes</p> </div> <div style="width: 45%;"> <p>revisions</p> </div> </div>
	<div style="display: flex; justify-content: space-between;"> <div style="width: 45%;"> <p>client: COVENTRY HEALTH CENTRE</p> <p>project: MEDICAL CENTRE</p> <p>title: COVENTRY HEALTH CENTRE</p> <p>drg. no.: 06/06772</p> <p>revision: —</p> </div> <div style="width: 45%;"> <p>scale: 1:1250</p> <p>date: 28 JAN. 2009</p> <p>drawn by: MONICA KWAG</p> </div> </div>
	<div style="display: flex; justify-content: space-around; align-items: center;"> <div style="text-align: center;">  </div> <div style="text-align: center;"> <p>— SITE EXTENTS</p> <p>— BUILDING EXTENTS</p> </div> </div> <div style="text-align: center; margin-top: 20px;">  </div> <div style="text-align: right; margin-top: 20px;"> <p>Scale 1:1250 @A4</p> </div>



1/1250

SITE EXTENT
BUILDING EXTENT



SITE PLAN